


PROJ. REFERENCE NO. SHEET NO. R-2911D PM-6

-L- STA 361+11

-L- STA 358+11

-L- STA 369+77

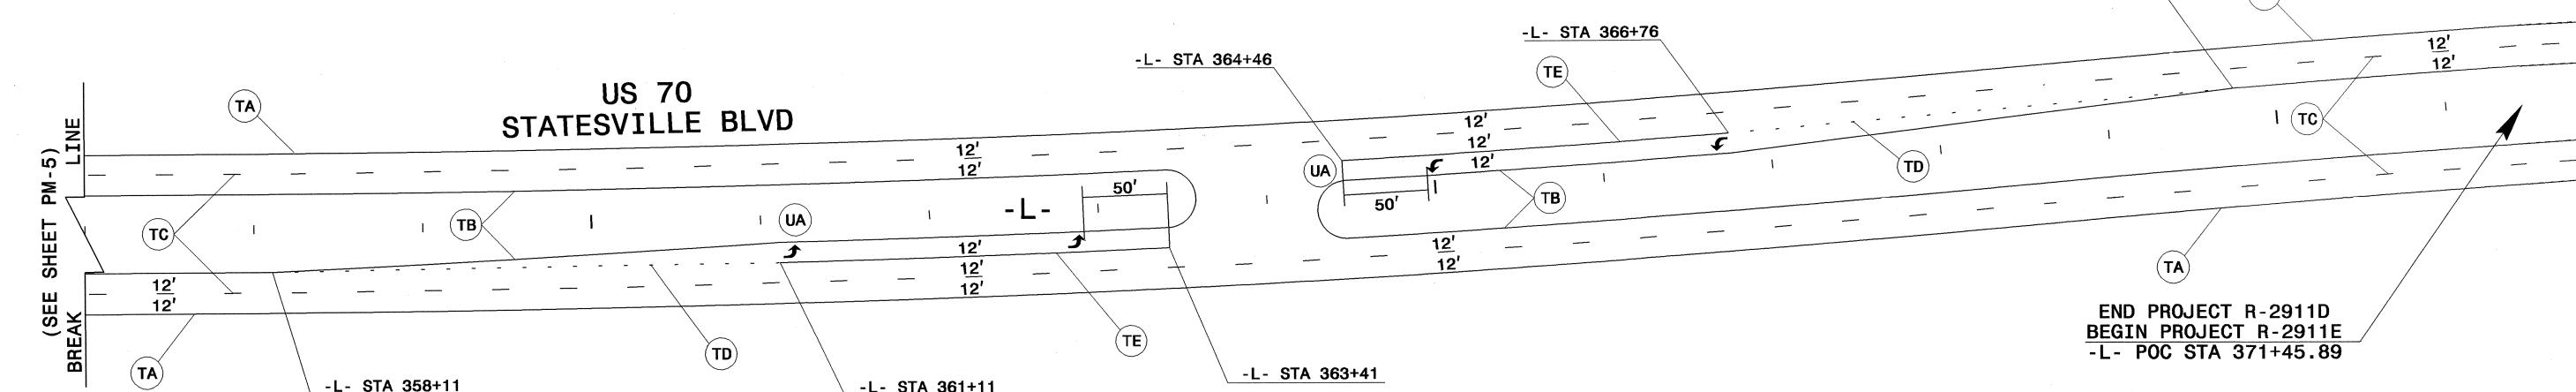


NOTES:

PAVEMENT MARKINGS TO BE MARKED ACCORDING TO ROADWAY STANDARD DRAWINGS UNLESS OTHERWISE NOTED IN PLANS.

MARKERS ARE TO BE SPACED ACCORDING TO THE ROADWAY STANDARD DRAWINGS.

FINAL PAVEMENT MARKING FROM STA 371+45.89 TO STA 382+00+/- ON ADJACENT PROJECT (R-2911E) WILL BE PLACED AS A PART OF THIS PROJECT.

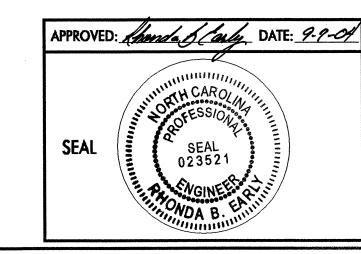

FINAL PAVEMENT MARKING

CALE: 1"=50'	OH OF	REVISIONS
DATE: 08/27/04	OF THE SECOND SE	
DWG. BY: MAS		
DESIGN BY: JMH		
EVIEWED BY: RBE	CONTROL	CADD